



KEY:

- Air-conditioning
- Acoustics panels (Light in centre of panel)

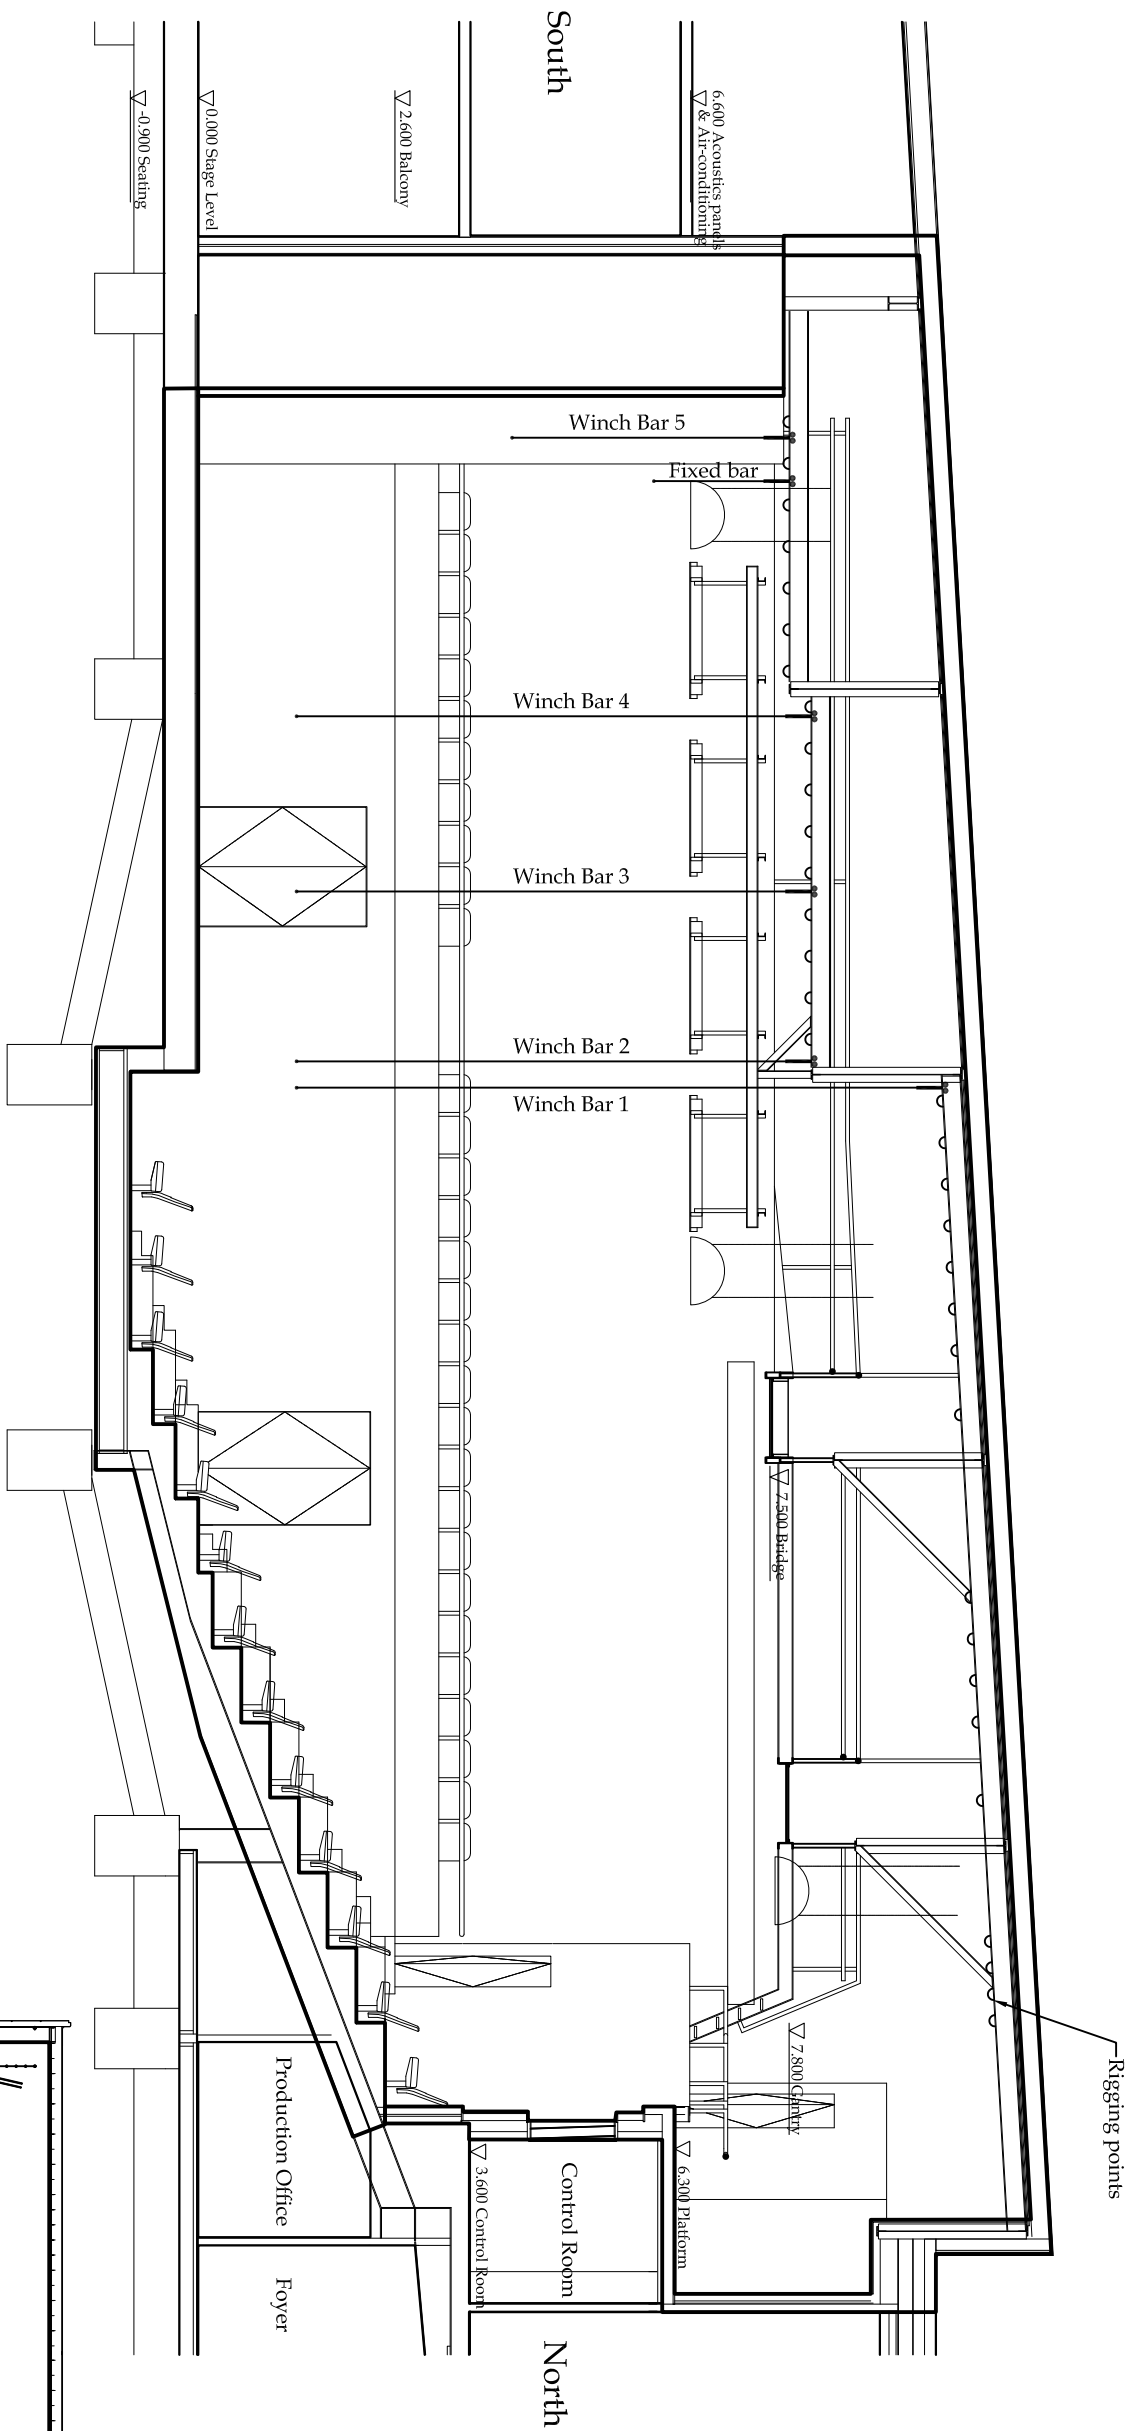

Section

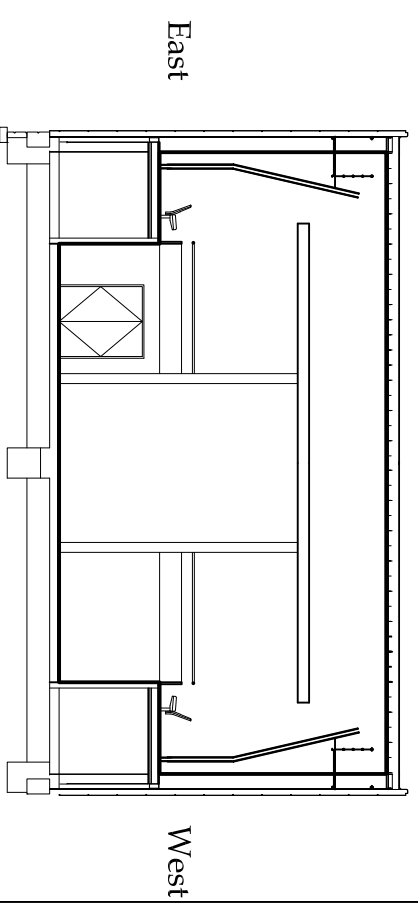

Section
Scale 1:200



ADDRESS
The University of Waikato
Gate 1 Knighpton Rd
Private Bag
Hamilton
Ph 64 7 858 5112
Fax 64 7 858 5113

Academy of Performing Arts
DR JOHN GALLAGHER CONCERT CHAMBER
Cross Sections

SCALE	PLOT DATE	SHEET	REVISION
1:100	July 2011	3	B
DRAWN BY			
PB			

This drawing and its contents are the property of The University of Waikato. Any unauthorised employment or reproduction, in full or in part, is forbidden.

