


0 10 mm 50 100 200 mm

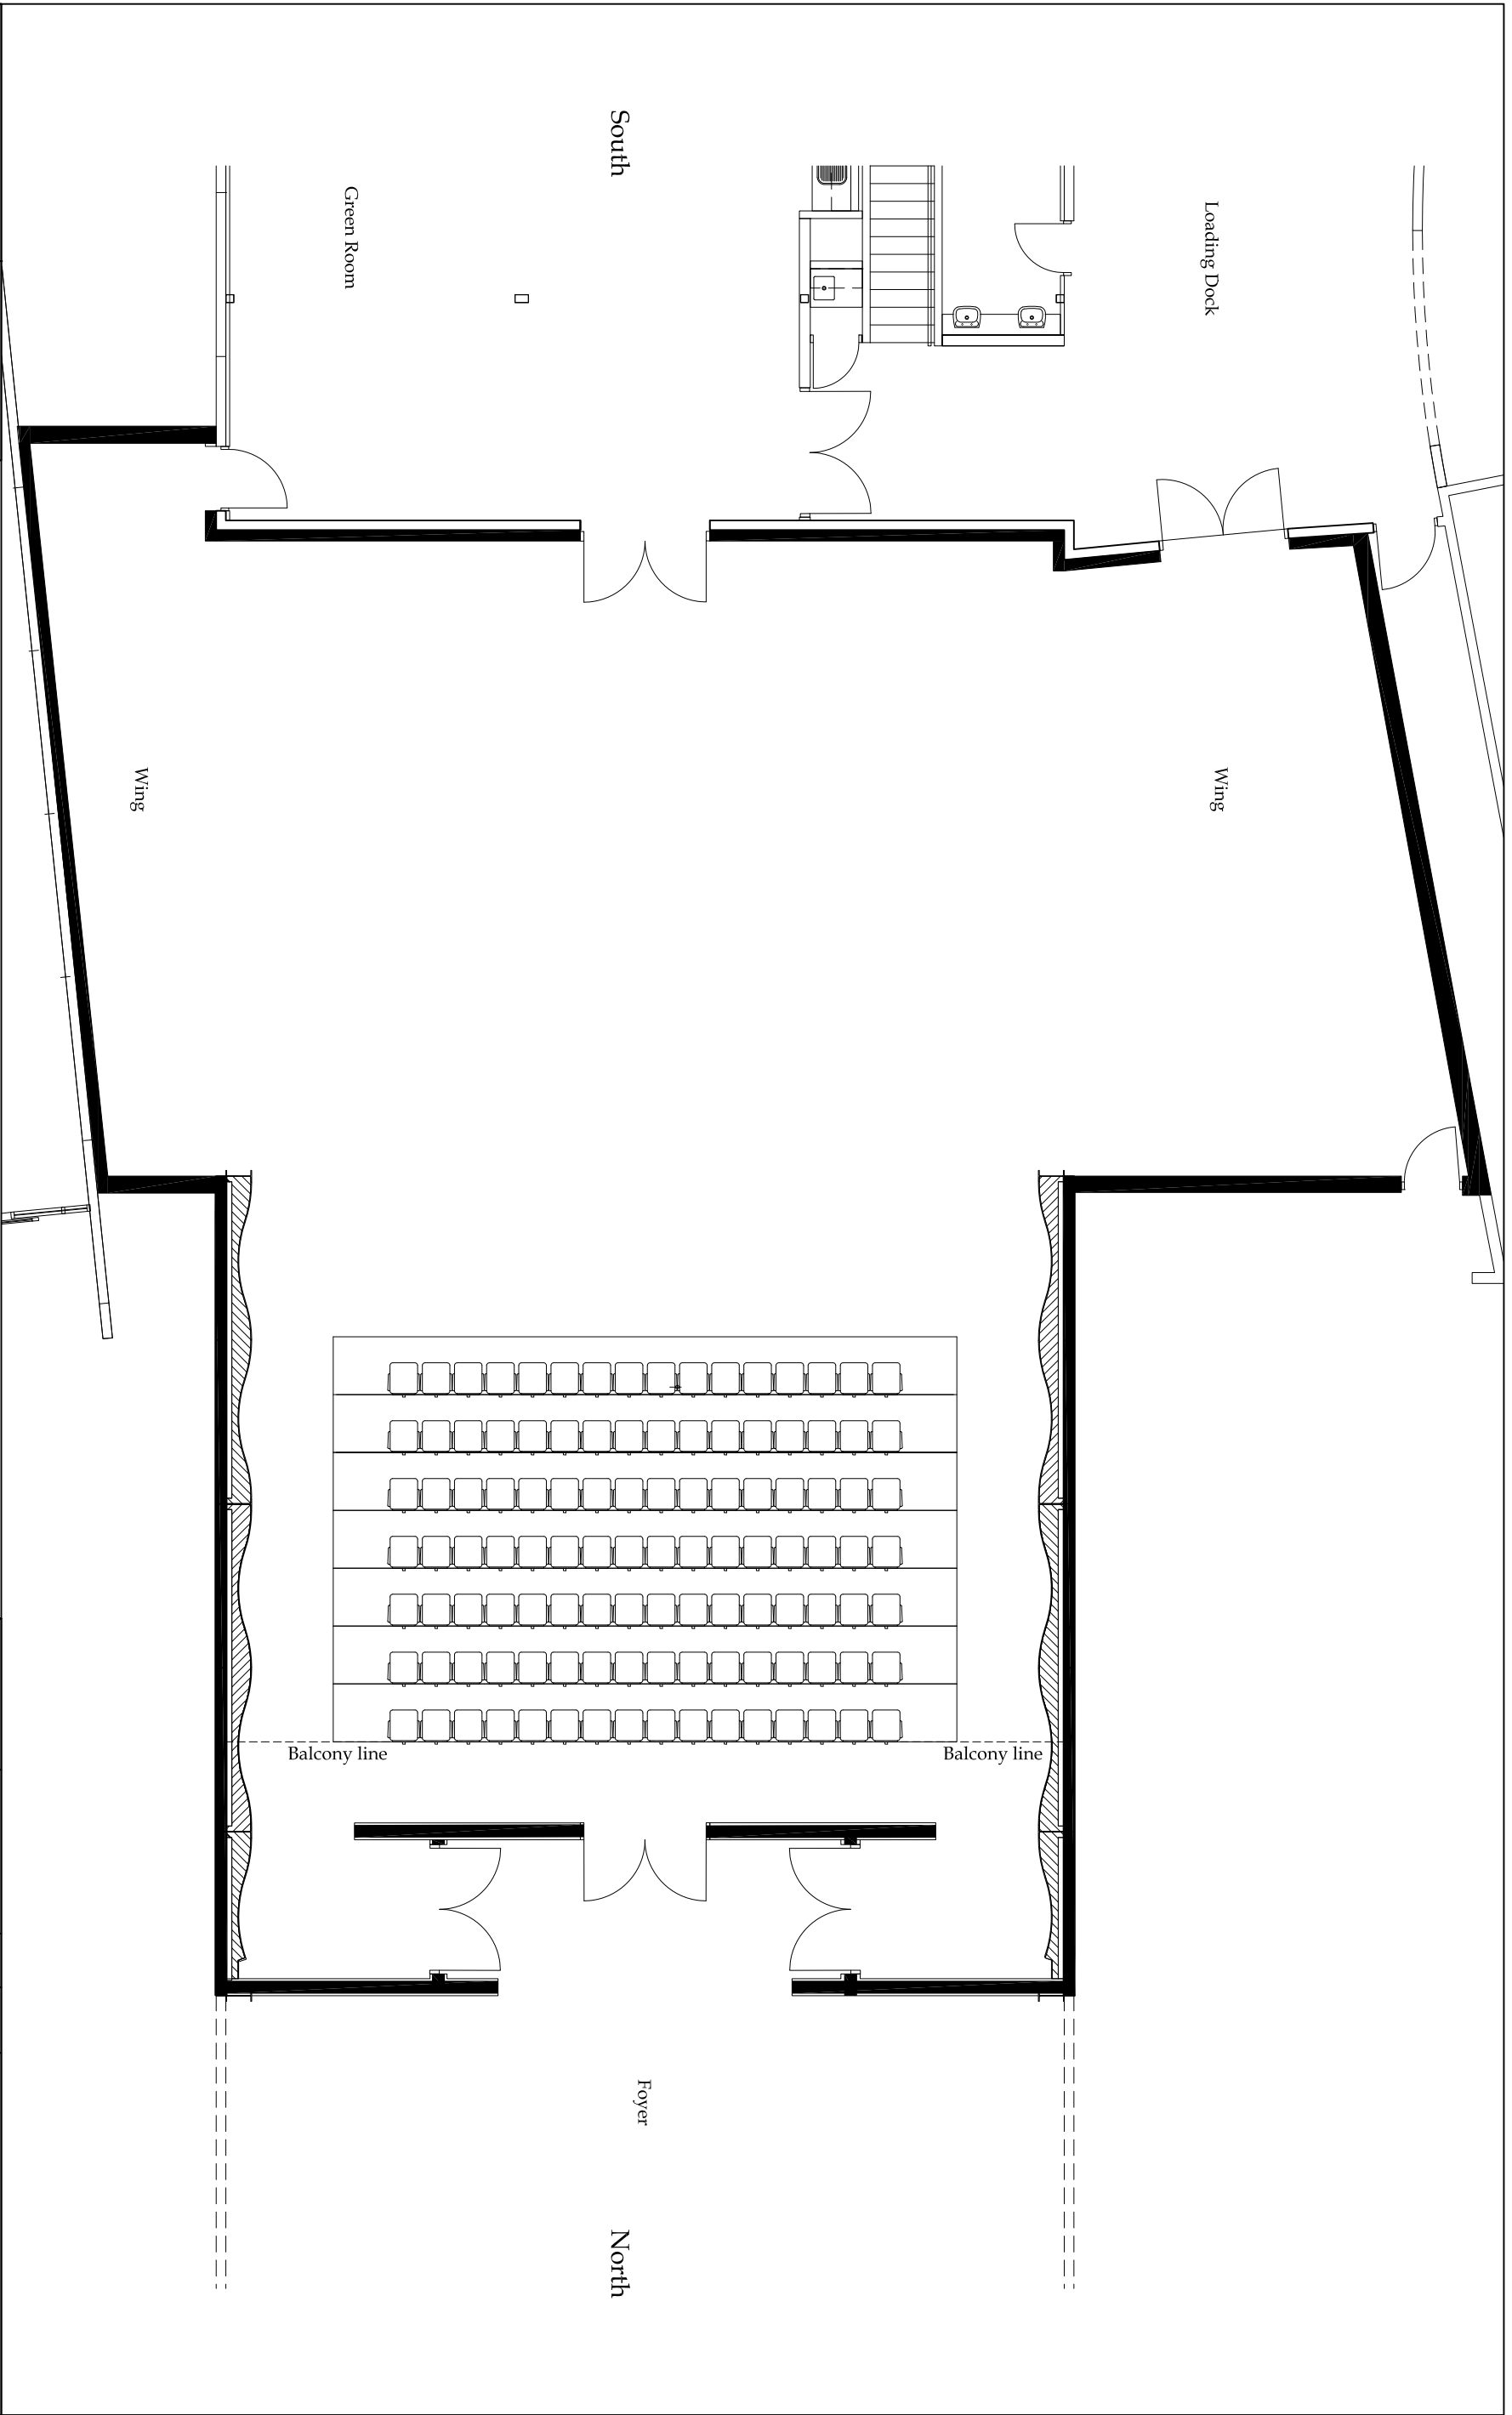

ADDRESS
 The University of Waikato
 Gate 1 Knighpton Rd
 Private Bag 3105
 Hamilton
 Ph 64 7 858 5112
 Fax 64 7 858 5113

Academy of Performing Arts
PLAYHOUSE
 Standard Seating Layout

SCALE 1:100	PLOT DATE July 2011	SHEET 3	REVISION B
DRAWN BY PB			

This drawing and its contents are the property of The University of Waikato. Any unauthorised employment or reproduction, in full or in part, is forbidden.

ocad | electrical | pd | lighting | playhouse | ground floor



ORIGINAL SHEET SIZE A3